



POS. PER ROW	L±0.8	PART NUMBER
2	5.08	925367-2
3	7.62	925367-3
4	10.16	925367-4
5	12.70	925367-5
6	15.24	925367-6
7	17.78	925367-7
8	20.32	925367-8
9	22.86	925367-9
10	25.40	1-925367-0
11	27.94	1-925367-1
12	30.48	1-925367-2
13	33.02	1-925367-3
14	35.56	1-925367-4
15	38.10	1-925367-5
16	40.64	1-925367-6
17	43.18	1-925367-7
18	45.72	1-925367-8
19	48.26	1-925367-9
20	50.80	2-925367-0
21	53.34	<del>2-925367-1</del> OBSOLETE
22	55.88	2-925367-2
23	58.42	<del>2-925367-3</del> OBSOLETE
24	60.96	<del>2-925367-4</del> OBSOLETE
25	63.50	<del>2-925367-5</del> OBSOLETE
26	66.04	<del>2-925367-6</del> OBSOLETE
27	68.58	<del>2-925367-7</del> OBSOLETE
28	71.12	<del>2-925367-8</del> OBSOLETE
29	73.66	<del>2-925367-9</del> OBSOLETE
30	76.20	3-925367-0
31	78.74	<del>3-925367-1</del> OBSOLETE
32	81.28	<del>3-925367-2</del> OBSOLETE
33	83.82	<del>3-925367-3</del> OBSOLETE
34	86.36	<del>3-925367-4</del> OBSOLETE
35	88.90	<del>3-925367-5</del> OBSOLETE
36	91.44	<del>3-925367-6</del> OBSOLETE
37	93.98	<del>3-925367-7</del> OBSOLETE
38	96.52	<del>3-925367-8</del> OBSOLETE
39	99.06	<del>3-925367-9</del> OBSOLETE
40	101.60	<del>4-925367-0</del> OBSOLETE
41	104.14	<del>4-925367-1</del> OBSOLETE
42	106.68	<del>4-925367-2</del> OBSOLETE
43	109.22	<del>4-925367-3</del> OBSOLETE
44	111.76	<del>4-925367-4</del> OBSOLETE
45	114.30	<del>4-925367-5</del> OBSOLETE
46	116.84	<del>4-925367-6</del> OBSOLETE
47	119.38	<del>4-925367-7</del> OBSOLETE
48	121.92	<del>4-925367-8</del> OBSOLETE
49	124.46	<del>4-925367-9</del> OBSOLETE
50	127.00	5-925367-0

MATED WITH:  826632  167301-4

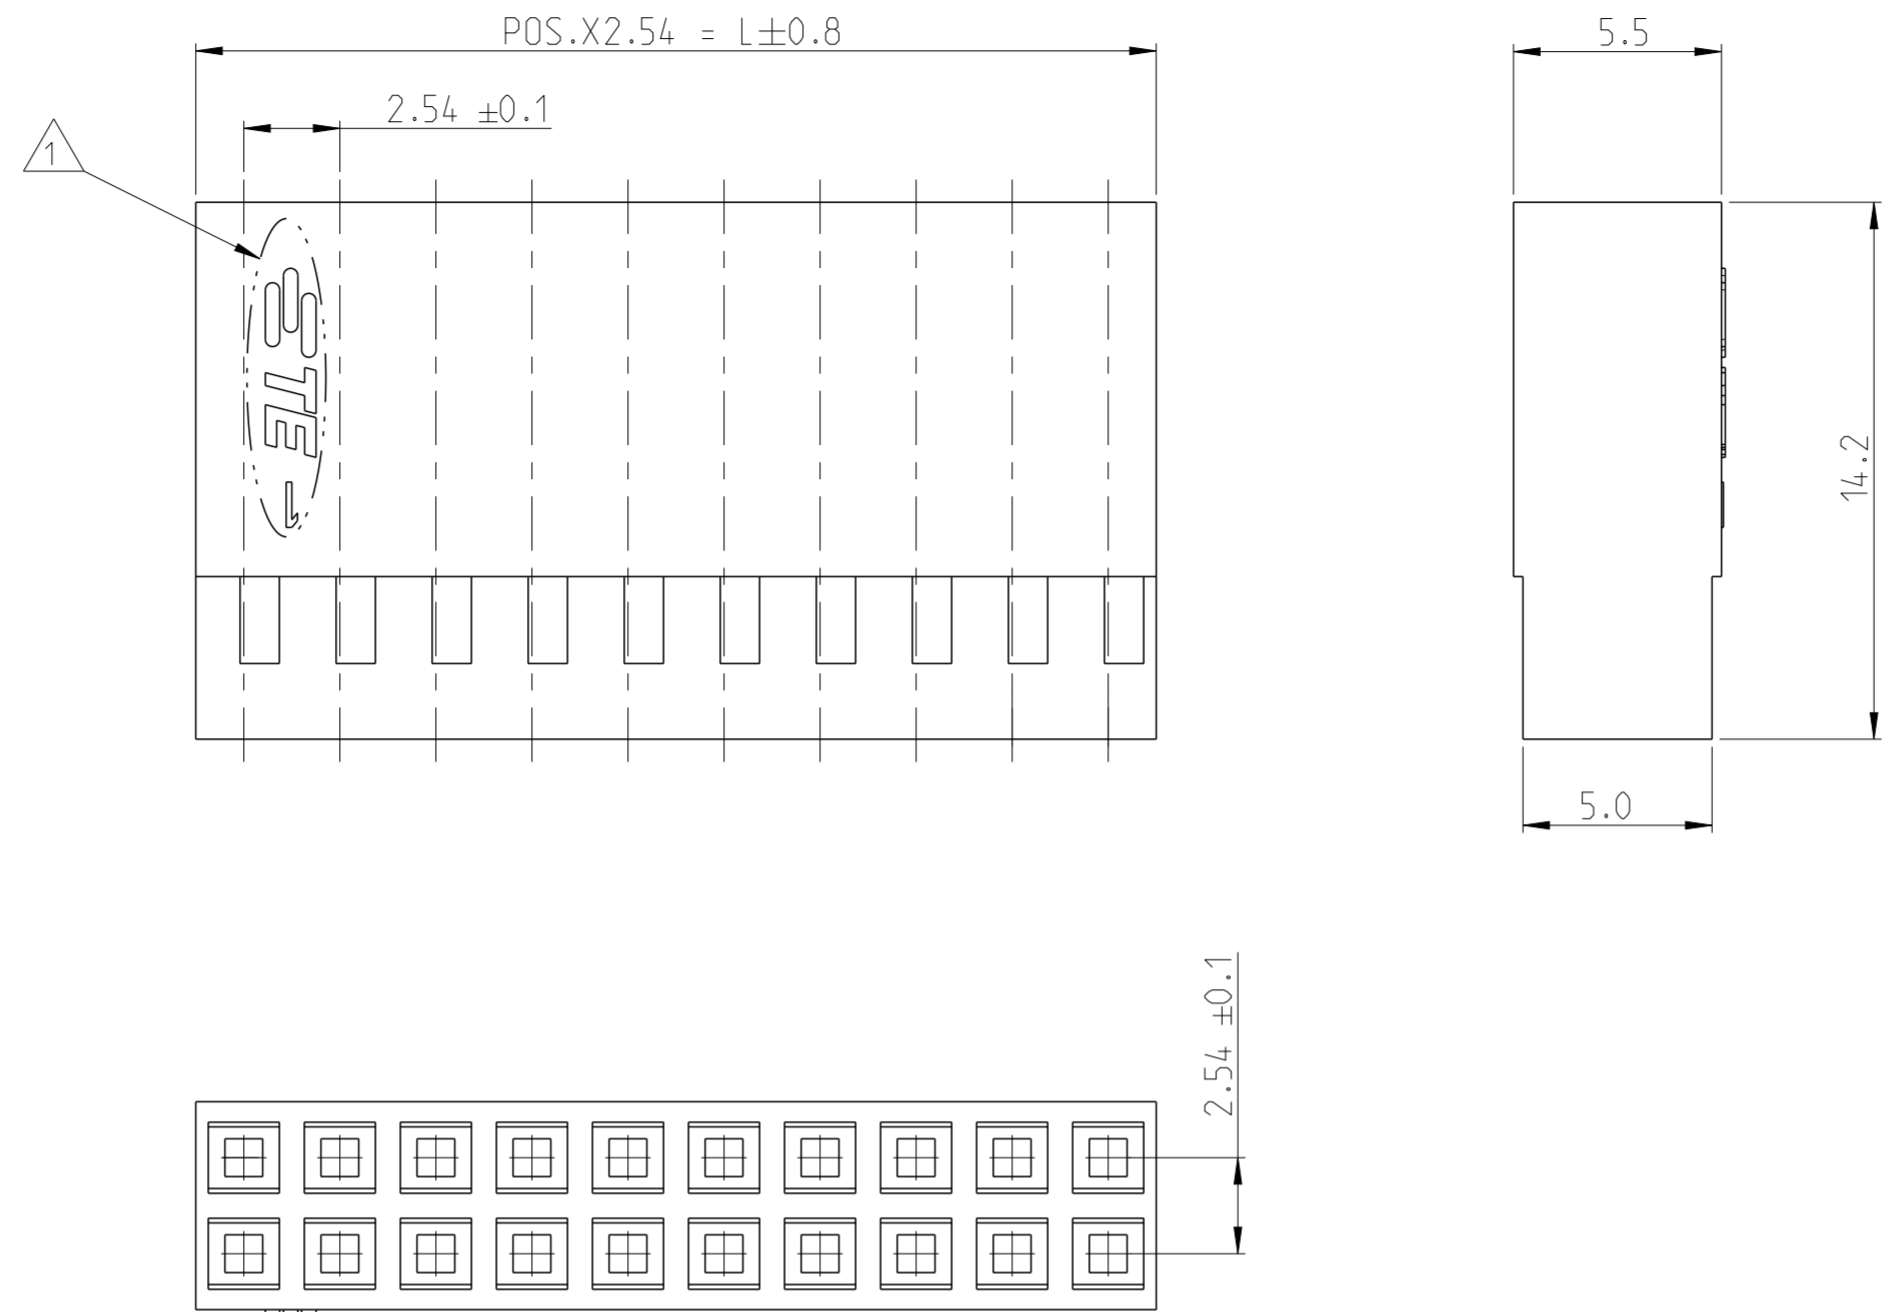


REVISIONS					
P	LTR	DESCRIPTION	DATE	DWN	APVD
	AA	TE LOGO, RESIN SUPPLIER AND RAL CHANGE	28AUG2019	KJK	PS

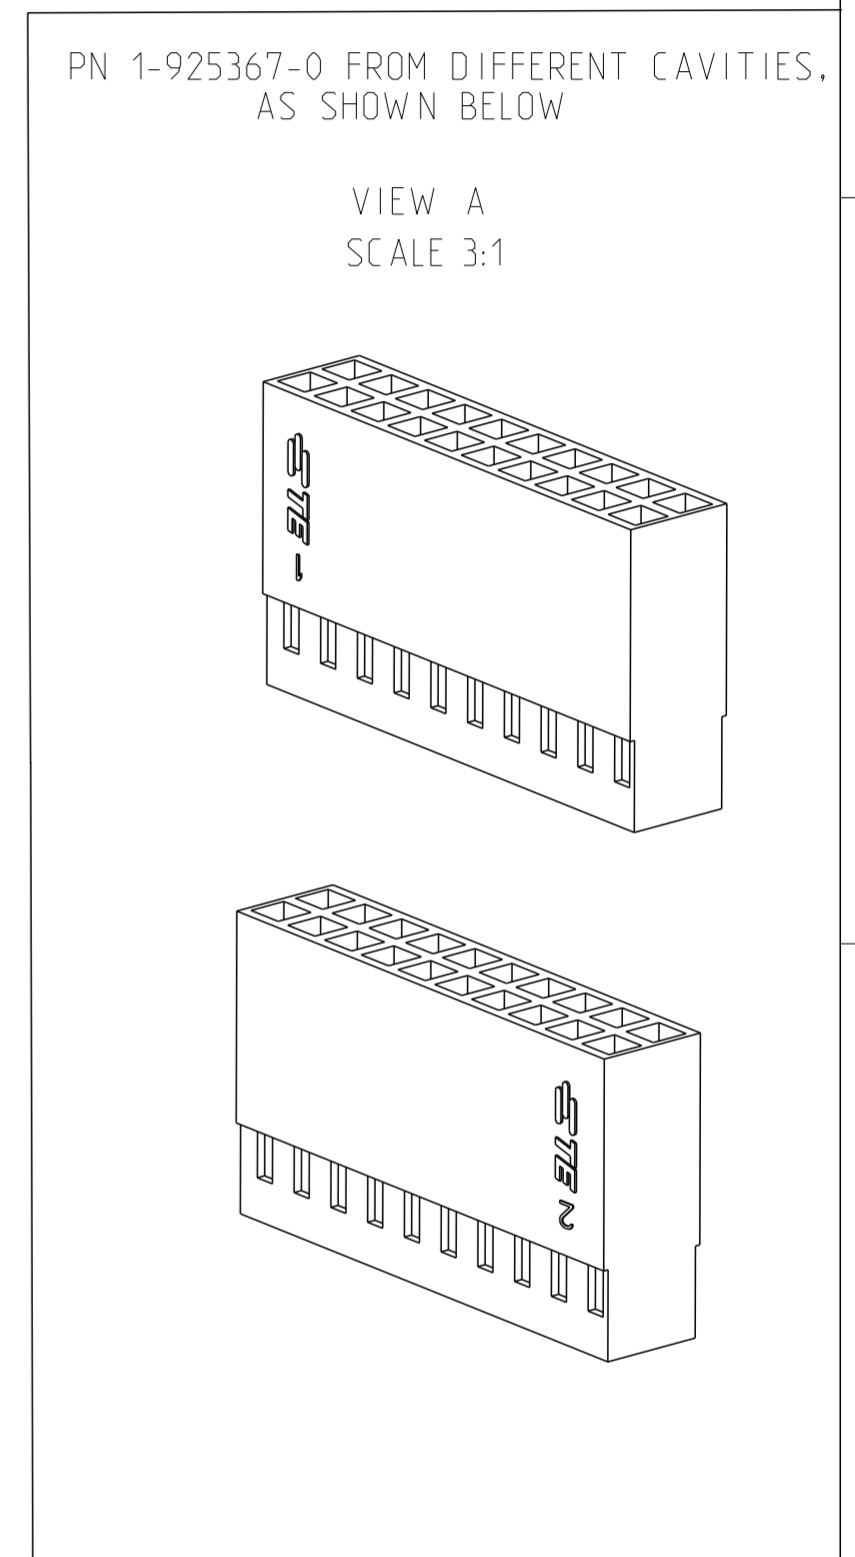

NOTES:

- 1 TE LOGO FOR 2x2 POSITION TO 2x19 POSITION PART NUMBERS. TE LOGO CAN BE ON EITHER SIDE (LEFT OR RIGHT) OF THE HOUSINGS, SEE VIEW A
- 2 TE LOGO FOR 2x20 POSITION TO 2x50 POSITION PART NUMBERS
- 3 PRODUCT SPECIFICATION - 108-25020 (MOD IV STANDARD CONTACT PRESSURE)  
- 108-25021 (MOD IV INTERMEDIATE CONTACT PRESSURE)  
- 108-25007 (MOD V HIGH CONTACT PRESSURE)

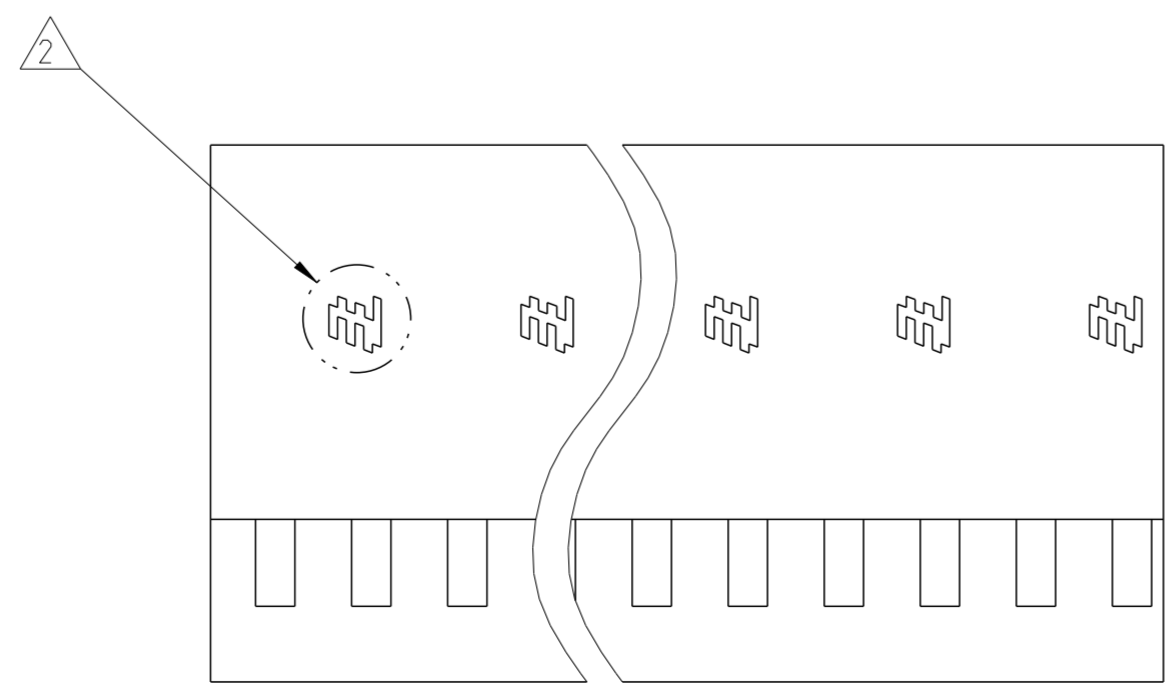

THIS DRAWING IS A CONTROLLED DOCUMENT.		DWN KARTHIK J K 27AUG2019	TE Connectivity		
DIMENSIONS: mm		CHK HARI SURIYA 27AUG2019			
TOLERANCES UNLESS OTHERWISE SPECIFIED: ±0.2mm		APVD PRASHANTH S 27AUG2019	NAME AMPMODU MOD IV RECEPTACLE HOUSING DUAL ROW, WITHOUT STRAIN RELIEF		
0 PLC ± 1 PLC ± 2 PLC ± 3 PLC ± 4 PLC ± ANGLES ±		PRODUCT SPEC 3	APPLICATION SPEC 114-25003		
MATERIAL PA66 GREEN RAL 6001		FINISH -	WEIGHT -	SIZE A2	CAGE CODE 00779
CUSTOMER DRAWING			DRAWING NO G-925367	RESTRICTED TO -	SCALE 5:1
			SHEET 1	OF 1	REV AA

单击下面可查看定价，库存，交付和生命周期等信息

[>>TE Connectivity\(泰科\)](#)