
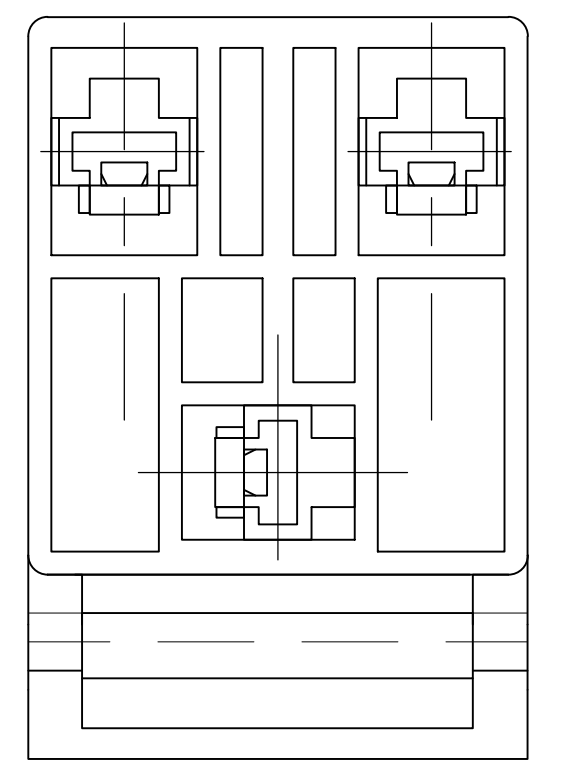
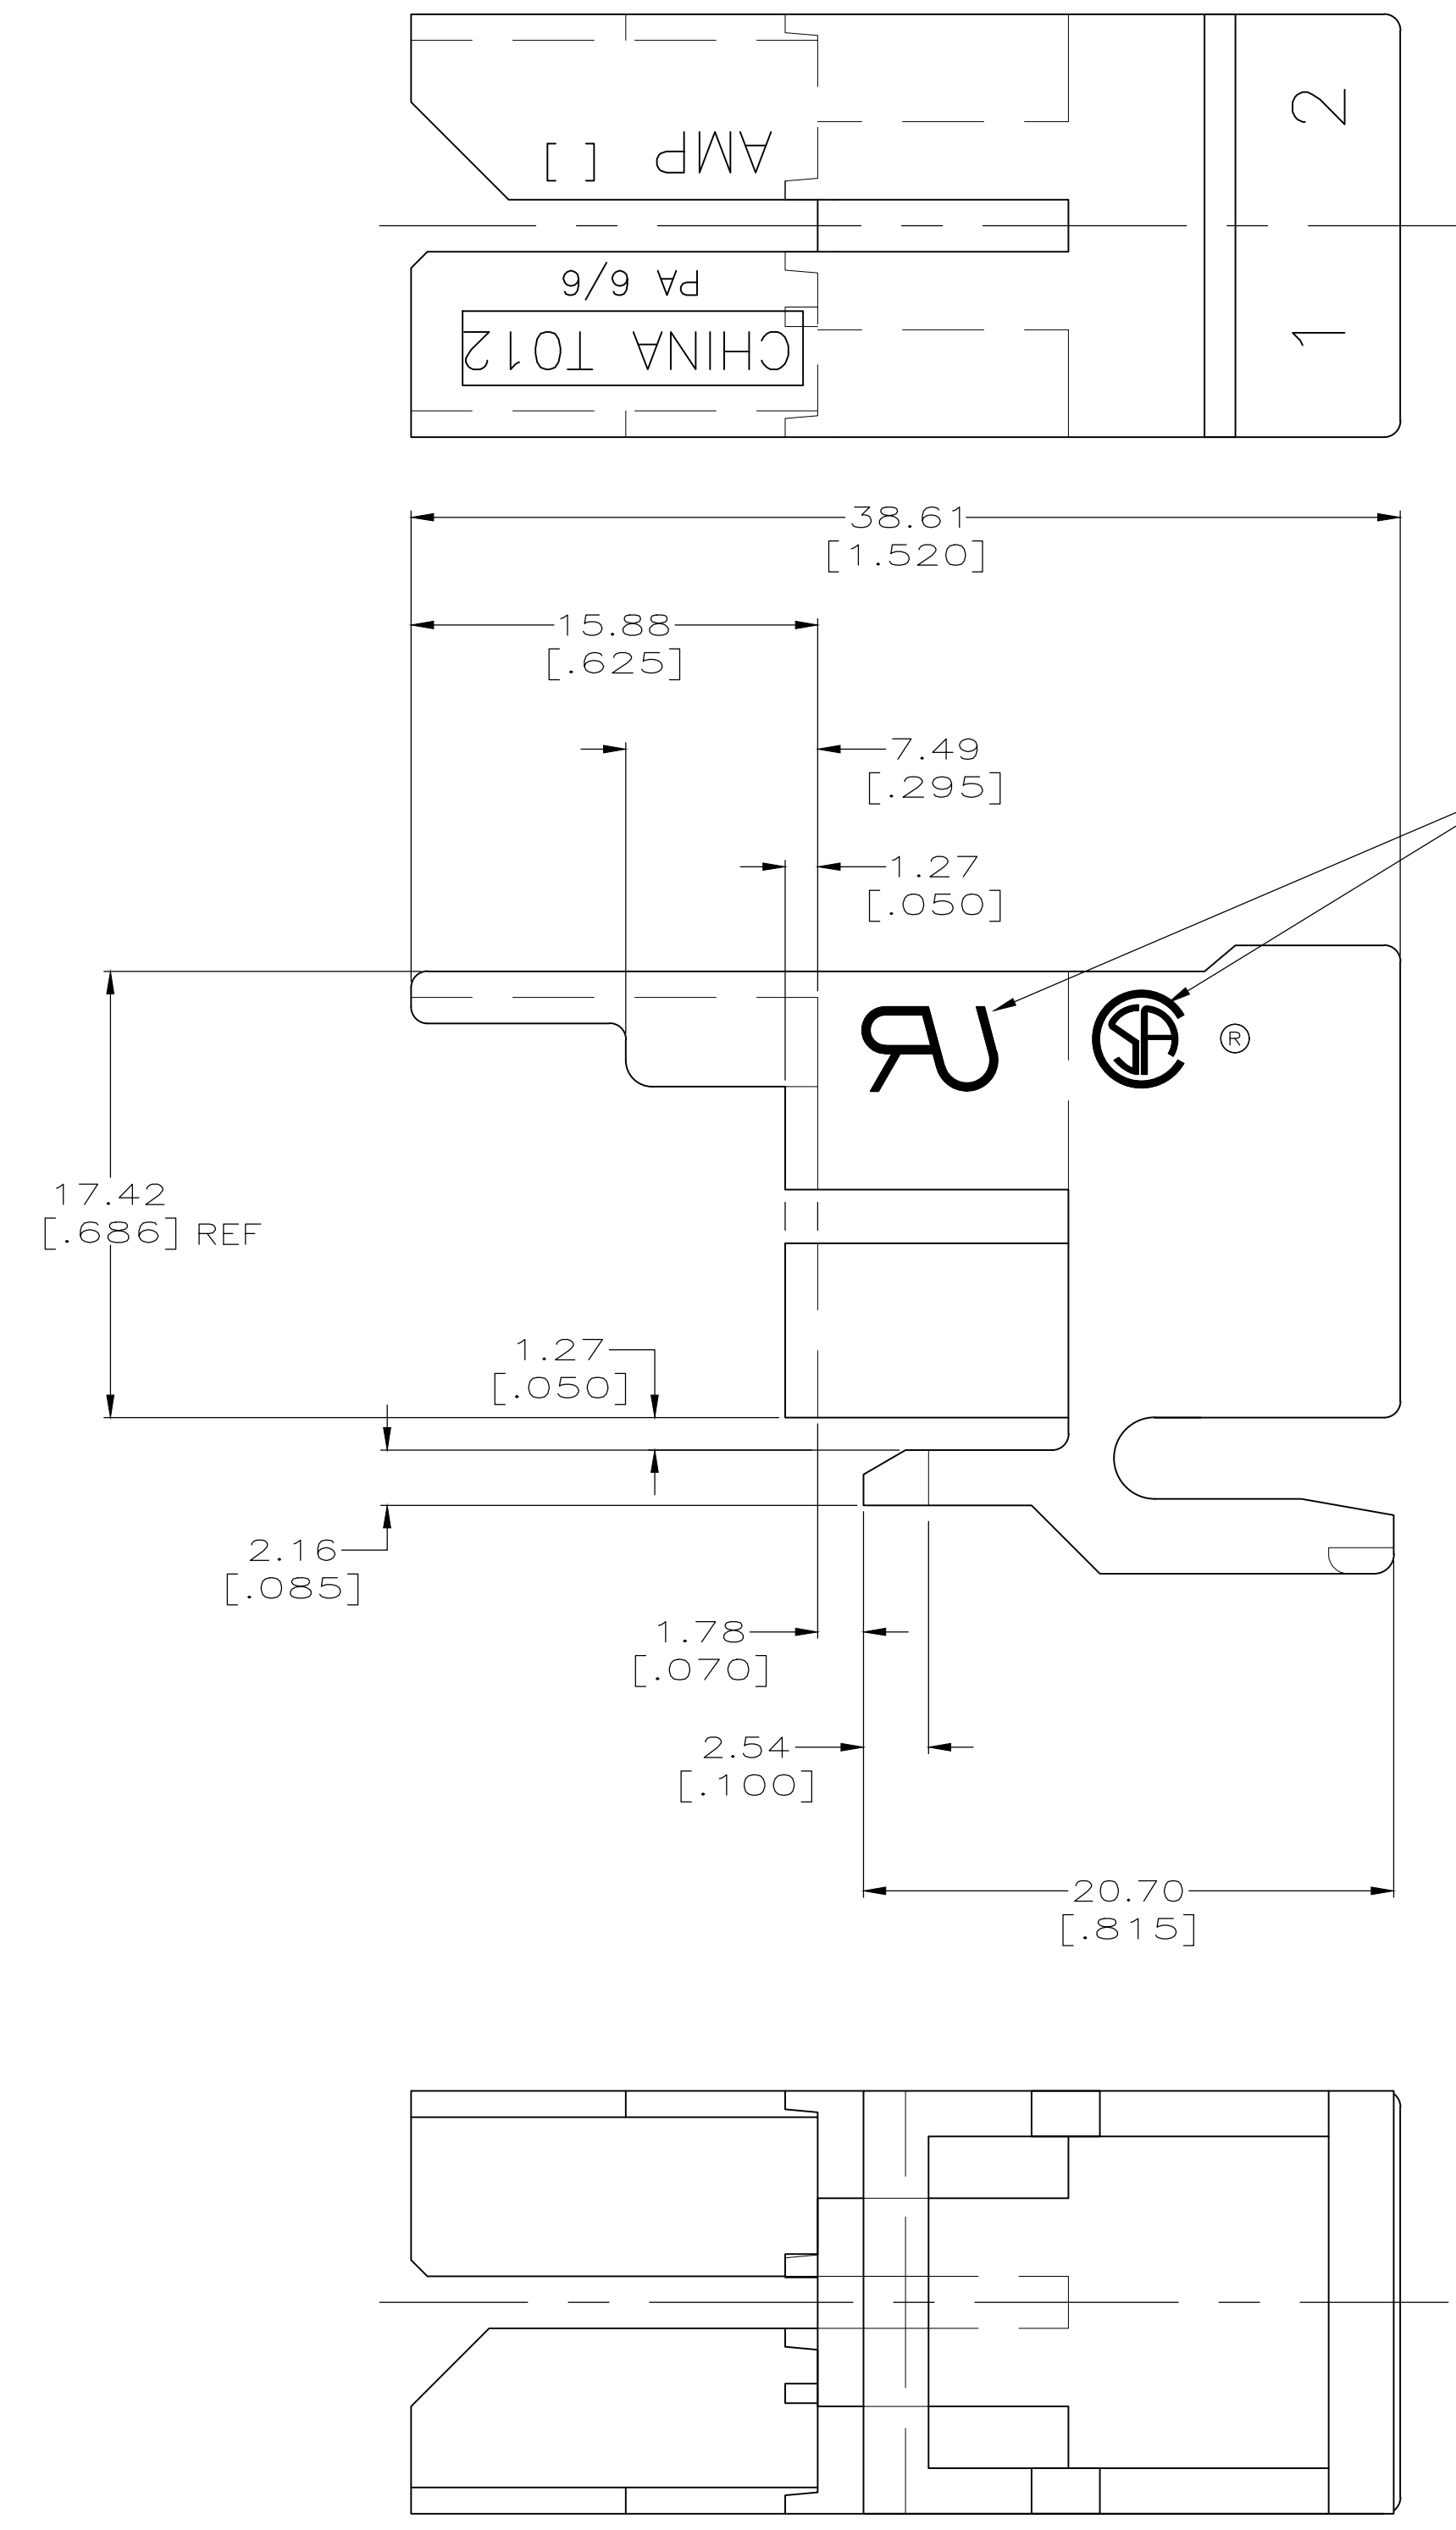


REVISIONS					
P	LTR	DESCRIPTION	DATE	DMN	APVD
D4		REVISED PER ECR 18-011199	16JUL18	MD	TD

- 1 PLUG HOUSING ACCEPTS 3 RECEPTACLES PART NUMBER 770642-1.
- 2 THIS MATERIAL HAS A FLAMMABILITY RATING OF 94UL V-2.
- 3 UL RECOGNITION AND CSA CERTIFICATION MARK LOCATED APPROX AS SHOWN ON THIS SURFACE. FOR 521116-1 ONLY.
- 4 GLOW WIRE COMPLIANT PER IEC 60335-1 750C NO FLAME.
- 5 PRELIMINARY - NOT FOR PRODUCTION.

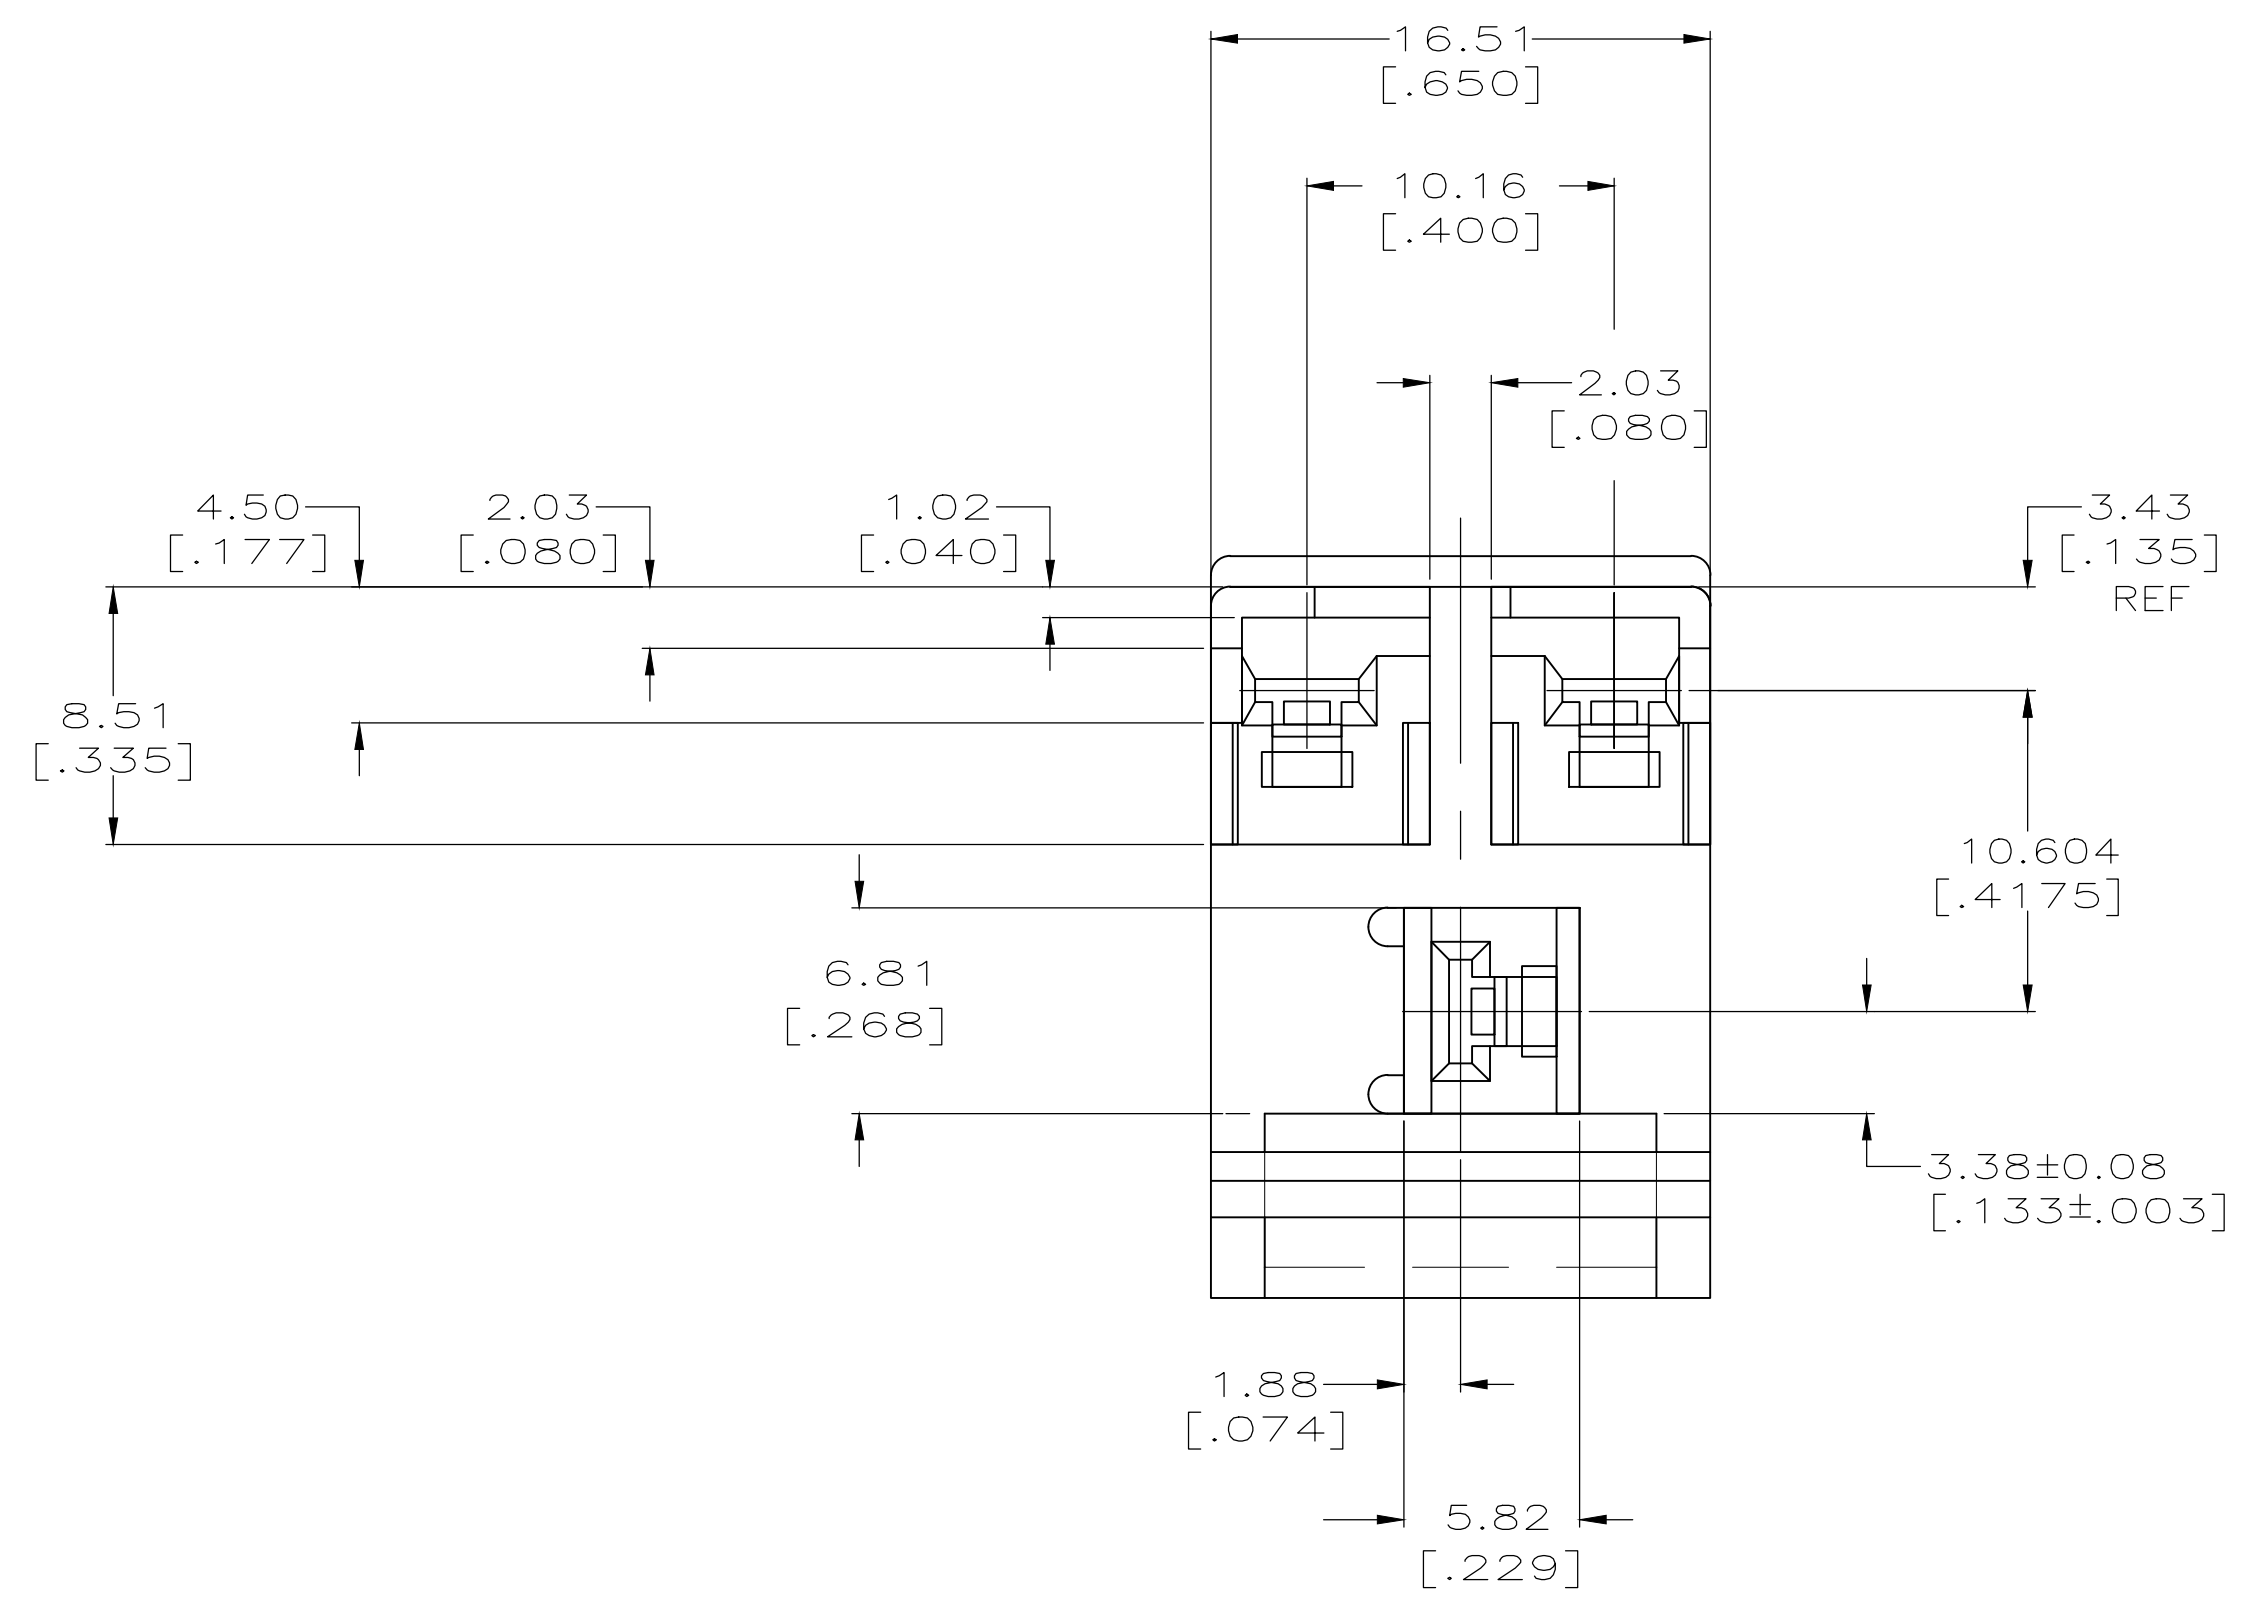

OBSELETE	COLOR	MATERIAL	FLAMMABILITY	UL MARKING	PART NO
<del>BLACK</del>	<del>NYLON, TYPE 6</del>	<del>NYLON, TYPE 6</del>	<del>4</del>	<del>2</del>	<del>521116-3</del>
BLACK	NYLON, VO	NYLON, VO			521116-2
BLACK	NYLON, TYPE 6/6	NYLON, TYPE 6/6	2		521116-1
COLOR	MATERIAL	MATERIAL			PART NO

THIS DRAWING IS A CONTROLLED DOCUMENT.

DIMENSIONS: INCHES	TOLERANCES UNLESS OTHERWISE SPECIFIED:	DIN PHILLIP M FORTNEY 28/JUN/96	CHK JEFF R RUTH 28/JUN/96	TE Connectivity Ltd.	
0 PLC ± - 1 PLC ± - 2 PLC ± 0.25 [.010] 3 PLC ± - 4 PLC ± - ANGLES ± -	FINISH SEE TABLE	APVD M BARNABA 18/JUN/96	NAME M BARNABA	MOTOR HOUSING, 3 CIRCUIT GEN II	
MATERIAL SEE TABLE	FINISH SEE TABLE	APPLICATION SPEC 114-49003	SIZE A1	CAGE CODE 00779	DRAWING NO C=521116
CUSTOMER DRAWING		WEIGHT 0.000000	SCALE 4:1	SHEET 1 OF 1	REV D4

单击下面可查看定价，库存，交付和生命周期等信息

[>>TE Connectivity\(泰科\)](#)