
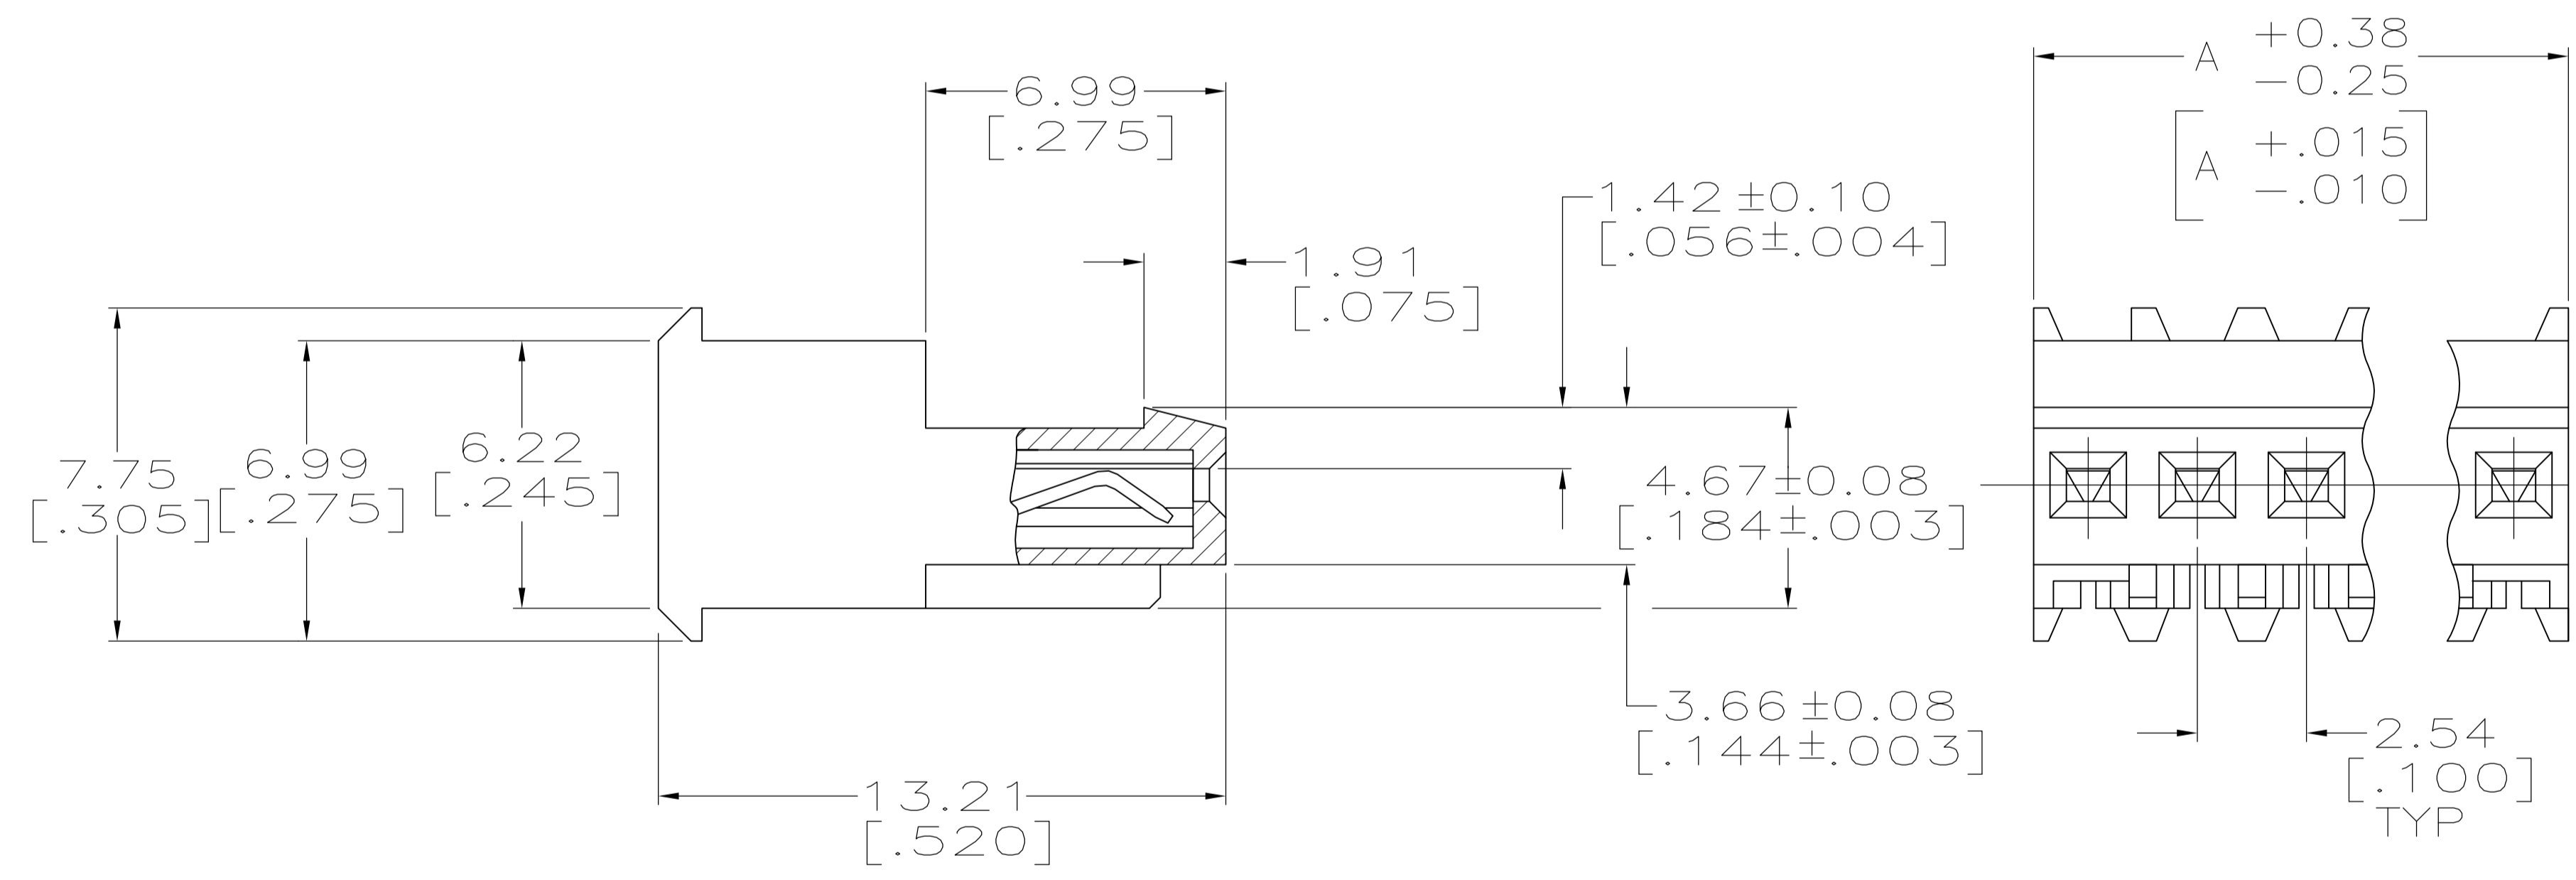


- 1 MATERIAL: CONNECTOR-NYLON UL94V-2 (BLUE).  
 CONTACTS-0.30 [.012] THICK COPPER ALLOY  
 BRIGHT TIN-LEAD 0.00203 [.000080] MINIMUM THICK FOR CONTACTS  
 641655-2 THRU 641655-3,  
 MATTE WHISKER MITIGATED TIN PLATE 0.00203 [.000080] MINIMUM THICK OVER  
 NICKEL UNDERPLATE FOR CONTACTS 3-641655-2 THRU 3-641655-3.
- 2 CONTACTS ACCEPT 26 AWG WIRE WITH 1.52 [.060] MAXIMUM INSULATION DIAMETER.
- 3 CONTACTS MUST ACCEPT 0.64±0.03 [.025±.001] SQUARE POST AND REMAIN  
 LOCKED IN POSITION.
- 4 IDENTIFICATION NUMBER FOR LAST CIRCUIT MAY NOT APPEAR ON ALL ASSEMBLIES.
- 5 DIMENSIONS IN BRACKETS ARE IN INCHES.
- 6 HOUSING FEATURES ARE: FEED THRU WITH LOCKING RAMP & LED CONTACT.
- 7 OBSOLETE PARTS: OBSOLETE CIS STREAMLINING PER D.RENAUD/D.SINISI

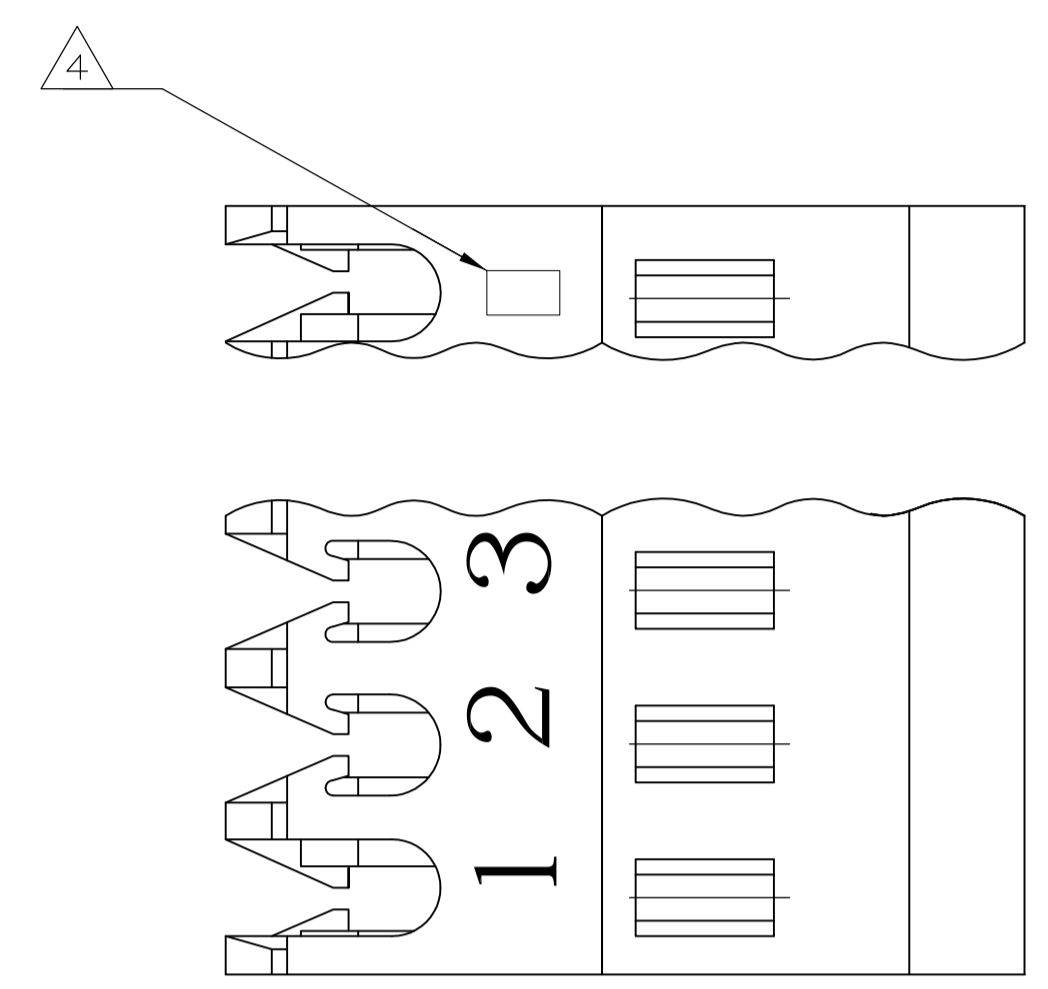

LEAD FREE			
	7.62 [.300]	3	3-641655-3
	5.08 [.200]	2	3-641655-2
	DIM A	NO.OF POSN	ASSEMBLY

~~△ SUPERSEDED~~  
~~△ SUPERSEDED~~

CONTAINS LEAD			
	7.62 [.300]	3	641655-3
	5.08 [.200]	2	641655-2
	DIM A	NO.OF POSN	ASSEMBLY

THIS DRAWING IS A CONTROLLED DOCUMENT.

DIMENSIONS: mm [INCHES]	TOLERANCES UNLESS OTHERWISE SPECIFIED:	DIN S. HOOVER 10-DEC-2004	TE Connectivity
0 PLC ±	1 PLC ±	CIK D. ROSSI 10-DEC-2004	
2 PLC ±	3 PLC ±	APVD D. ROSSI 10-DEC-2004	NAME
4 PLC ±	ANGLES ±		MTA-100 CONNECTOR ASSEMBLY, 26 AWG, FOR .014 TO .020 POST, SPECIAL
MATERIAL	FINISH	PRODUCT SPEC 108-1050	APPLICATION SPEC 114-1019
		SIZE	CAGE CODE DRAWING NO
		WEIGHT	A1 00779 C=641655
		CUSTOMER DRAWING	SCALE 8:1 SHEET 1 OF 1 REV G

单击下面可查看定价，库存，交付和生命周期等信息

[>>TE Connectivity\(泰科\)](#)