

THIS DRAWING IS UNPUBLISHED.

RELEASED FOR PUBLICATION

20

© COPYRIGHT 20 BY -


ALL RIGHTS RESERVED.

REVISIONS

P	LTR	DESCRIPTION	DATE	DWN	APVD
	C3	NOTE 1 PLATING INFO CORRECTED	03JUL2018	RK	PS


NOTES:

- ① .032 THK BRASS, PLATED .0002 MIN HOT TIN DIPPED.
- ② .032 THK BRASS, PLATED .0002 MIN BRIGHT TIN.
- ③ OBSOLETE PARTS: OBSOLETE CIS STREAMLINING PER D.RENAUD/D.SINISI.

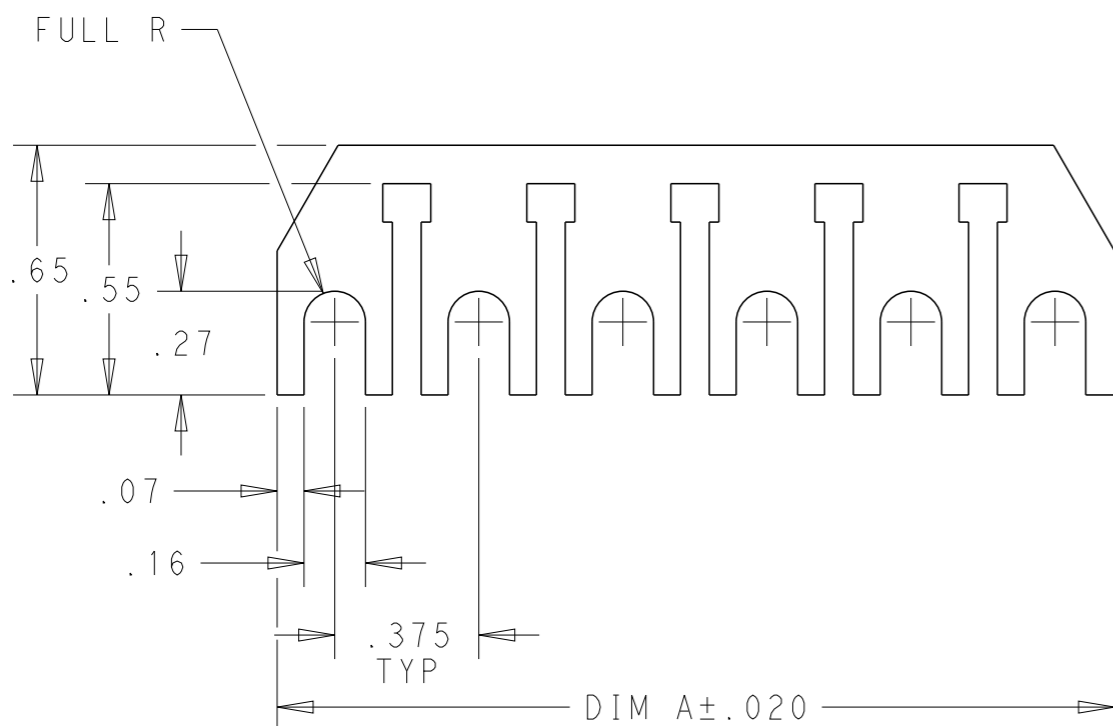

OBSOLETE ③	7.425	②	J6-20	<del>2-1447477-0</del>
	5.925	②	J6-16	<del>1-1447477-6</del>
	4.800	②	J6-13	<del>1-1447477-3</del>
	4.050	②	J6-11	<del>1-1447477-1</del>
	3.675	②	J6-10	1-1447477-0
OBSOLETE ③	2.925	②	J6-8	<del>1447477-8</del>
	2.550	②	J6-7	<del>1447477-7</del>
	2.175	②	J6-6	<del>1447477-6</del>
	1.425	②	J6-4	<del>1447477-4</del>
	1.050	②	J6-3	<del>1447477-3</del>
	0.675	②	J6-2	1447477-2
	7.425	①	J6-20	4-1437644-8
	5.925	①	J6-16	4-1437644-6
	4.800	①	J6-13	4-1437644-5
	4.050	①	J6-11	4-1437644-4
	3.675	①	J6-10	4-1437644-3
	2.925	①	J6-8	5-1437644-3
	2.550	①	J6-7	5-1437644-2
	2.175	①	J6-6	5-1437644-1
	1.425	①	J6-4	5-1437644-0
	1.050	①	J6-3	4-1437644-9
	0.675	①	J6-2	4-1437644-7
	DIM A		MATERIAL CATALOG NO.	PART NUMBER

5-1437644-1 AS SHOWN

THIS DRAWING IS A CONTROLLED DOCUMENT.		DWN S SCHLEGEL 8/4/04	 TE Connectivity	
DIMENSIONS: in		CHK S YODER 8/4/04		
TOLERANCES UNLESS OTHERWISE SPECIFIED:		APVD S YODER 8/4/04	NAME J6-XX JUMPER	
0 PLC ± 1 PLC ± 2 PLC ±.02 3 PLC ±.010 4 PLC ± ANGLES ±1°		PRODUCT SPEC -	-	
MATERIAL -		FINISH -	APPLICATION SPEC -	RESTRICTED TO -
-		WEIGHT -	SIZE A3	CAGE CODE 00779
-		CUSTOMER DRAWING	DRAWING NO 4-1437644-3	REV C3
		SCALE 2:1	SHEET 1 OF 1	

单击下面可查看定价，库存，交付和生命周期等信息

[>>TE Connectivity\(泰科\)](#)