


THIS DRAWING IS UNPUBLISHED. RELEASED FOR PUBLICATION  
 © COPYRIGHT BY TYCO ELECTRONICS CORPORATION. ALL RIGHTS RESERVED.

LOC	DIST	REVISIONS					
H	-	P	LTR	DESCRIPTION	DATE	DWN	APVD
			H	ECR-07-011431	05-06-07	BSV	MKO

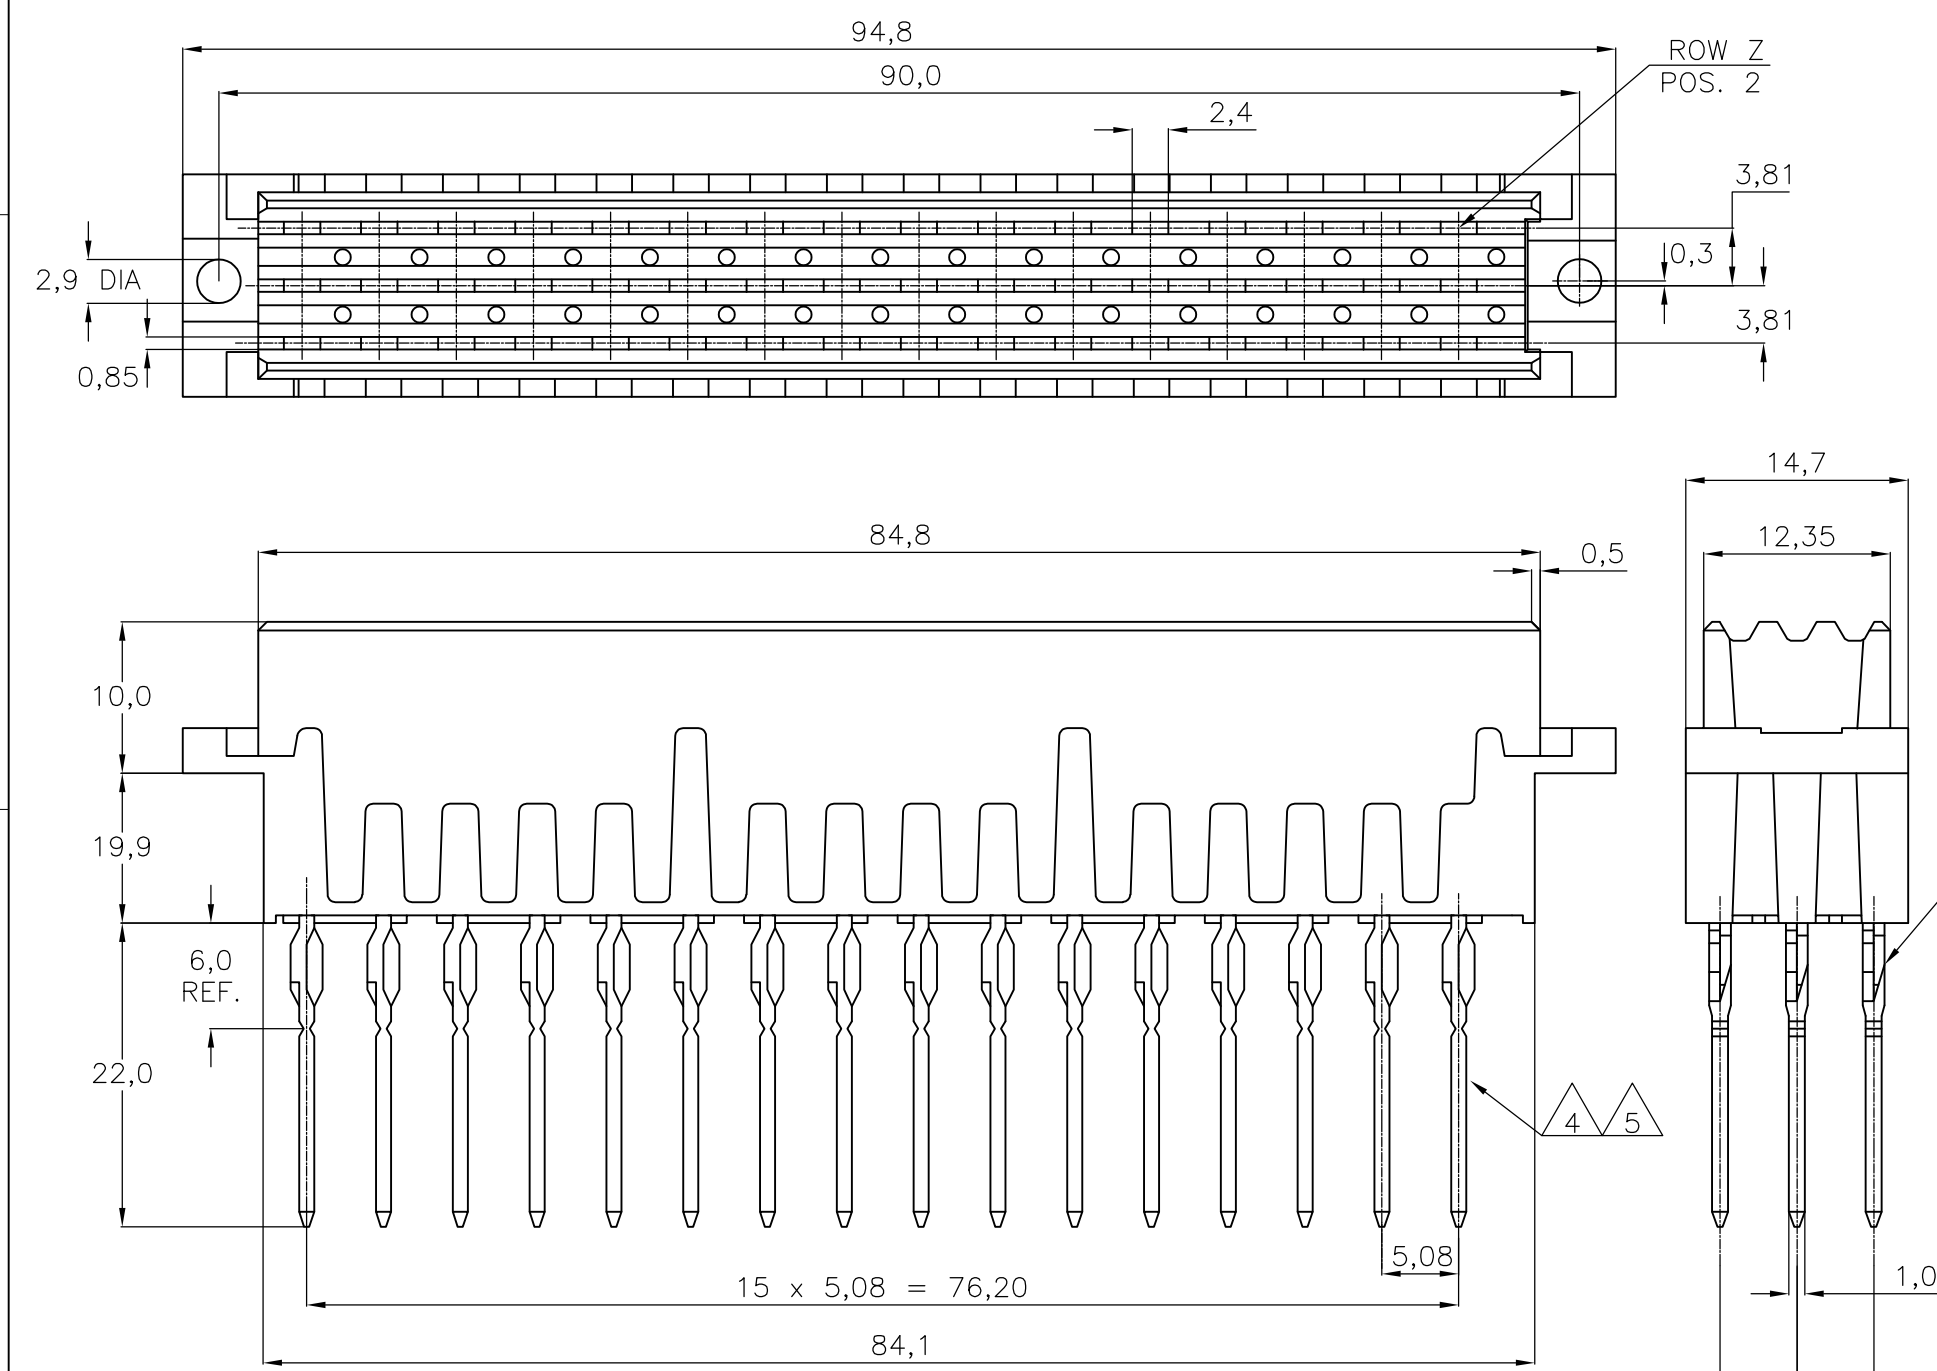

- NOTES:**
- 1 MATERIAL:
    - HOUSING: 20% G.F. THERMOPL.POLYESTER 94V0. COLOUR : GREY
    - CONTACTS: PHOSPHORBRONZE
  - 2 MATERIAL: (ONLY FOR 9-166648-1).
    - HOUSING: 30% G.F. THERMOPL.POLYESTER 94HB. COLOUR : GREY
    - CONTACTS: PHOSPHORBRONZE
  - 3 PLATING CONTACT :
    - 1 : 1,25 µm AU OVER 1,25 µm NI AT CONTACT SIDE. SN OVER 1,25 µm NI AT BOARD SIDE.
    - 4 : SAME AS -1 ONLY 0,8 µm AU.
    - 7 : SAME AS -1 ONLY 2,0 µm AU.
    - 8 : SAME AS -1 ONLY 0,4 µm AU.
  - 4 EXTENDED ENDS OF POSTS MUST BE BROKEN OFF AFTER INSERTION CONNECTOR IN P.C.B.
  - 5 EXTENDED ENDS OF POSTS ALREADY BROKEN OFF. (FOR 2-166648-4 AND 2-166648-1).

SEE NOTE 2	OBS	<del>9-166648-1</del>
		2-166648-4
		2-166648-1
SEE NOTE 3	OBS	<del>166648-8</del>
	OBS	<del>166648-7</del>
		166648-4
	OBS	<del>166648-1</del>
FINISH	MATERIAL	PARTNUMBER

ROW	X	X	X	X	X	X	X	X	X	X	X	X	X	X	X	
z	X	X	X	X	X	X	X	X	X	X	X	X	X	X	X	
b	X	X	X	X	X	X	X	X	X	X	X	X	X	X	X	
d	X	X	X	X	X	X	X	X	X	X	X	X	X	X	X	
POS	32	30	28	26	24	22	20	18	16	14	12	10	8	6	4	2

**NOTES:** AN ASTERISK „X” DENOTES A CONTACT.

6 FOR P.C.B.-THICKNESS 2,4-3,2.

P.C.B. HOLE DIM. ACTION PIN	
DRILLED HOLE	: 1,75 +/- 0,025 mm
FIN. HOLE	: 1,54 to 1,69 mm
AFTER REFLOW	: 1,51 to 1,69 mm
Cu-thks	: 0,025 to 0,075 mm
SN-thks	: 0,004 to 0,010 mm

THIS DRAWING IS A CONTROLLED DOCUMENT.

DWN	J.V.GRUNSVEN	26JUN86	Tyco Electronics Corporation 's-Hertogenbosch, Nederland
CHK	J. GIBBELS	-	
APVD	-	-	
PRODUCT SPEC	-	-	
APPLICATION SPEC	-	-	NAME 3 x 16 POS. TYPE F FEMALE B.T.B. - ACTION PIN CONNECTOR
WEIGHT	-	-	SIZE A3
CUSTOMER DRAWING	SCALE NTS		CAGE CODE 00779
			DRAWING NO G-166648
			RESTRICTED TO -
			SHEET 1 OF 1
			REV H

单击下面可查看定价，库存，交付和生命周期等信息

[>>TE Connectivity\(泰科\)](#)