


REVISIONS

P	LTR	DESCRIPTION	DATE	DWN	APVD
	C1	PER ECO-15-014039	18NOV2015	RZ	RS

- ① BRIGHT NICKEL PLATED, QQ-N-290
- ② SILVER PLATED, QQ-S-365
- ③ 329492 OBSOLETE AND REPLACED BY 9-329492-0.

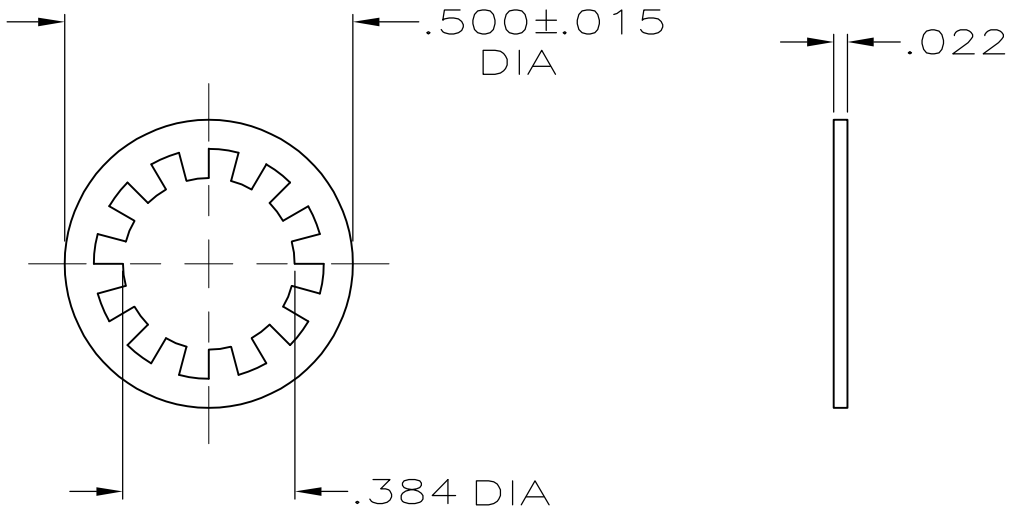

FINISH	MATERIAL	PART NUMBER
②	STAINLESS STEEL QQ-S-766	9-329492-0
①	STAINLESS STEEL QQ-S-766	1-329492-1
③	<del>STAINLESS STEEL QQ-S-766</del>	<del>329492</del>


RELEASED FOR PUBLICATION

ALL RIGHTS RESERVED.

THIS DRAWING IS UNPUBLISHED.

© COPYRIGHT - By -

DIMENSIONS: INCHES	DWN J.DAVIS 4/JAN/95	MATERIAL -	FINISH -
	CHK G.MICHAEL 6/JAN/94	TE Connectivity	
TOLERANCES UNLESS OTHERWISE SPECIFIED:	APVD G.MICHAEL 6/JAN/94		
0 PLC ± -	PRODUCT SPEC -	SIZE A4	CAGE CODE 00779
1 PLC ± -	APPLICATION SPEC -	DRAWING NO C-329492	RESTRICTED TO -
2 PLC ± -	WEIGHT -	SCALE 1:1	
3 PLC ± .008		SHEET 1 OF 1	
4 PLC ± -		REV C1	
ANGLES ± -		CUSTOMER DRAWING	

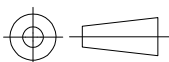

单击下面可查看定价，库存，交付和生命周期等信息

[>>TE Connectivity\(泰科\)](#)